


GOLF CLUBHOUSE GROUND FLOOR  
CONCEPT DESIGN

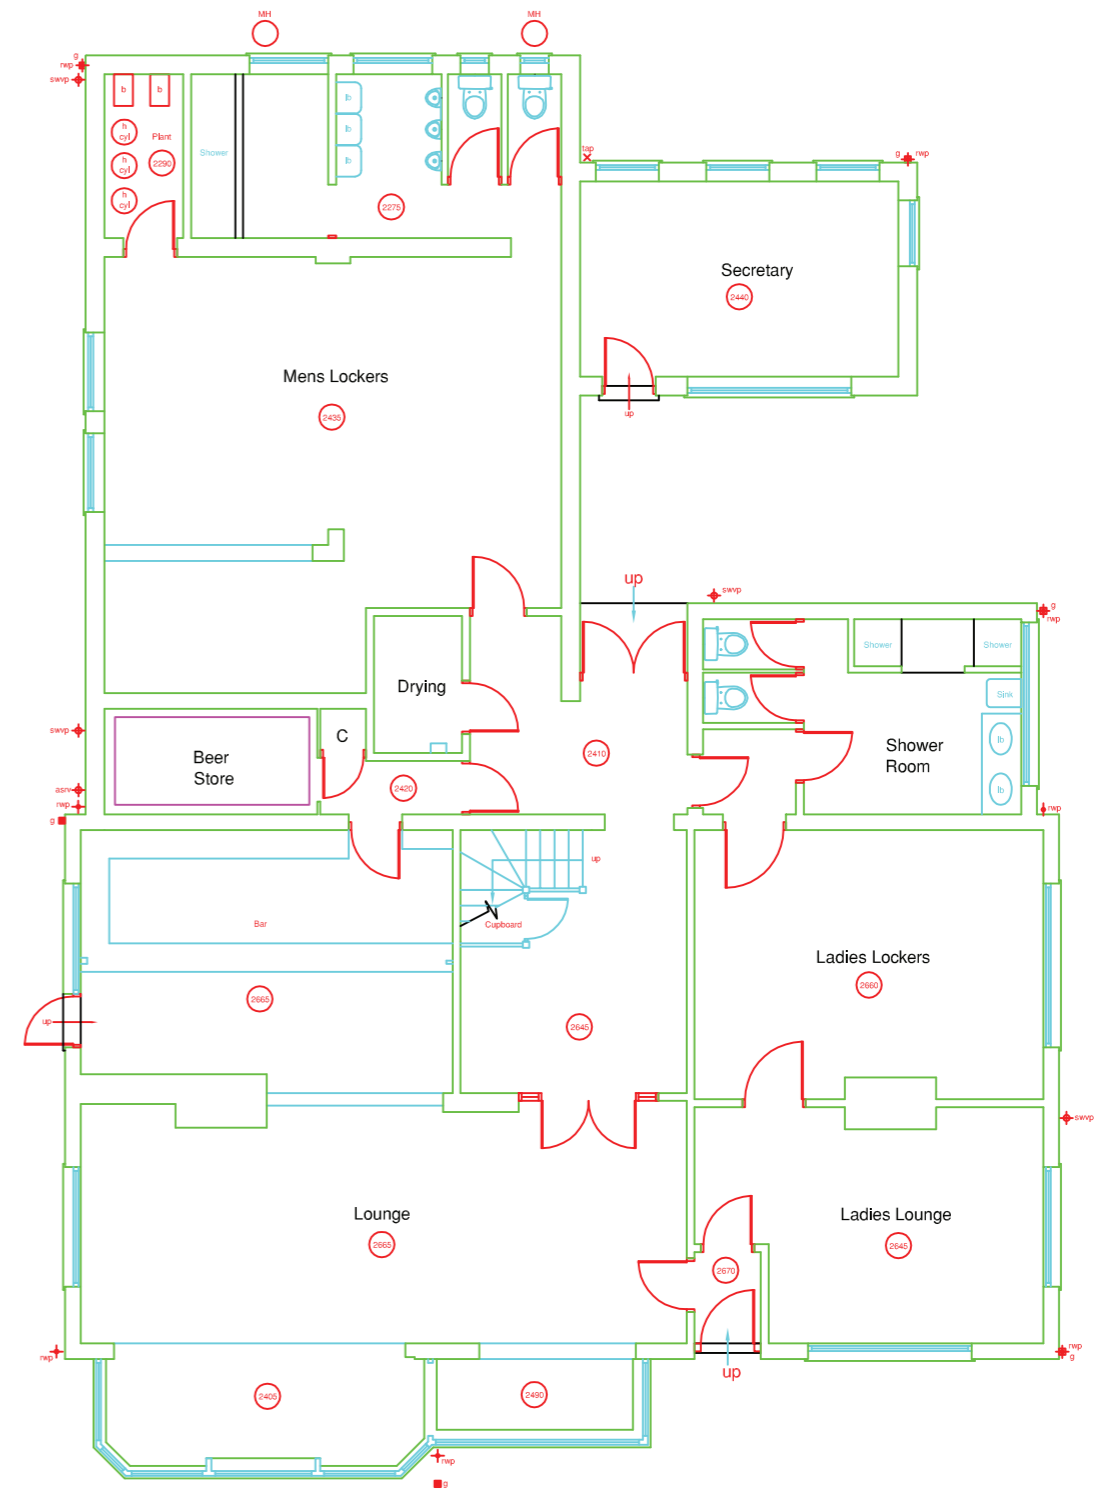

GOLF CLUBHOUSE GROUND FLOOR  
EXISTING LAYOUT