


GOLF CLUBHOUSE FIRST FLOOR  
CONCEPT DESIGN

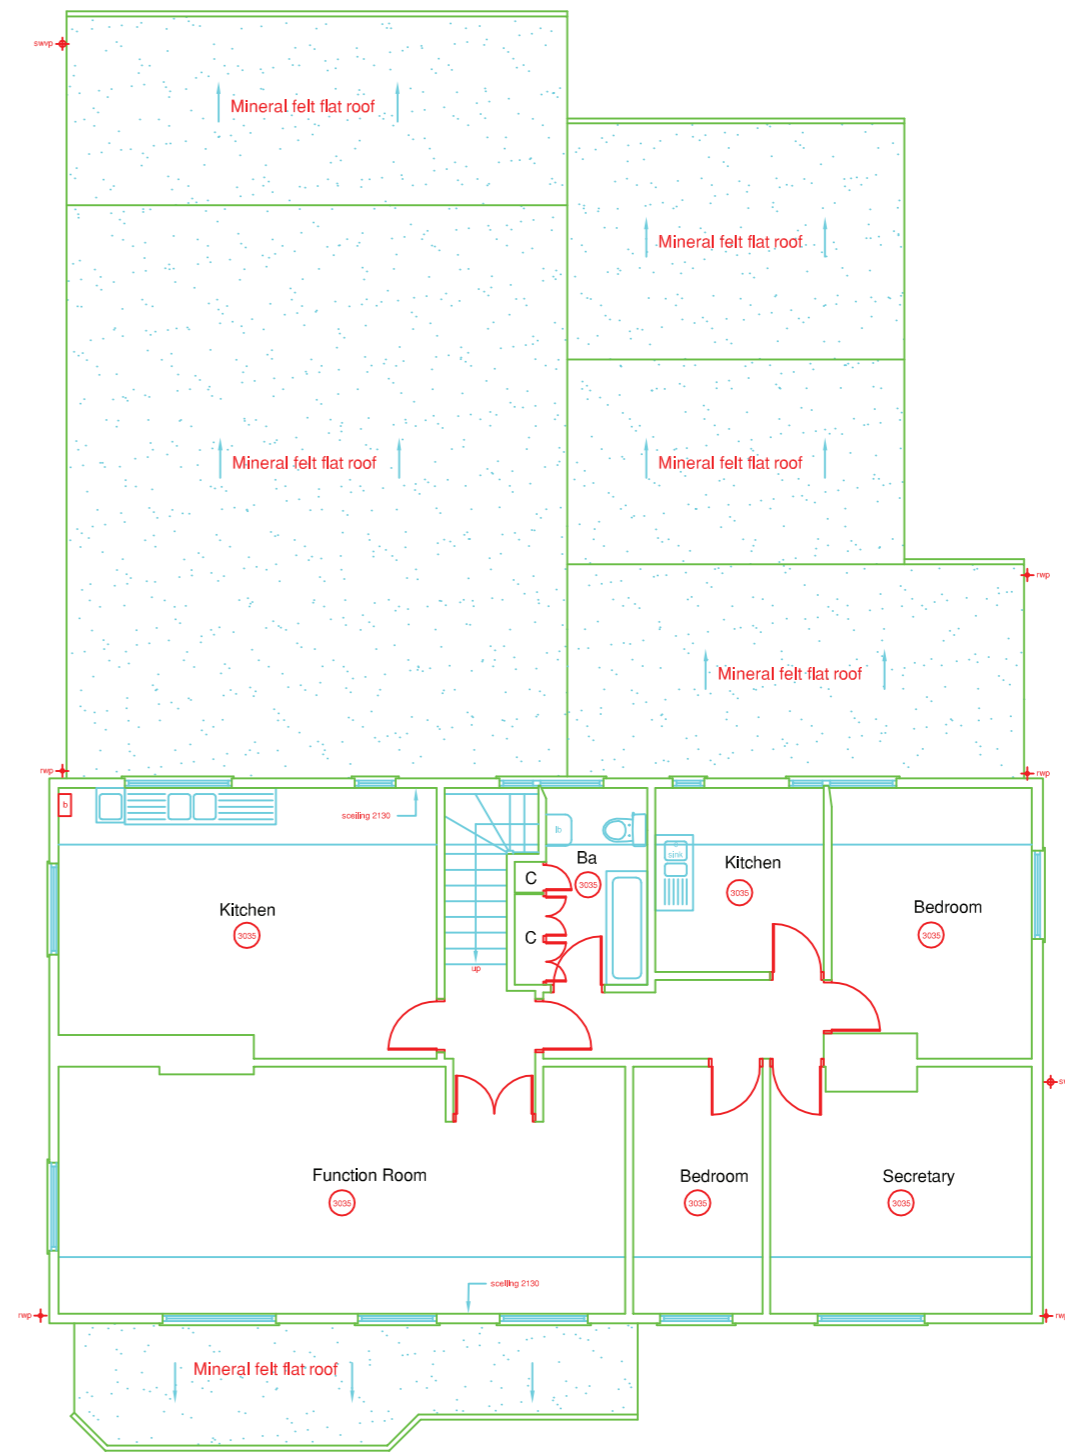

GOLF CLUBHOUSE FIRST FLOOR  
EXISTING LAYOUT